

Professional Seal

Revision \_\_\_\_\_ Date \_\_\_\_\_


Project Name \_\_\_\_\_

**WYLDHAVEN PARK IMPROVEMENTS**  
 Monona, WI 53716



Drawn By: \_\_\_\_\_  
 Checked By: \_\_\_\_\_  
 File: P-SP  
 Issued For: BID  
 Date: 02/09/2018  
 Project No. 27-1099.60


Sheet Title  
**SITE LAYOUT PLAN**

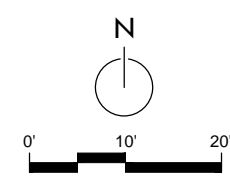


Sheet Number

**C102**

**LEGEND**

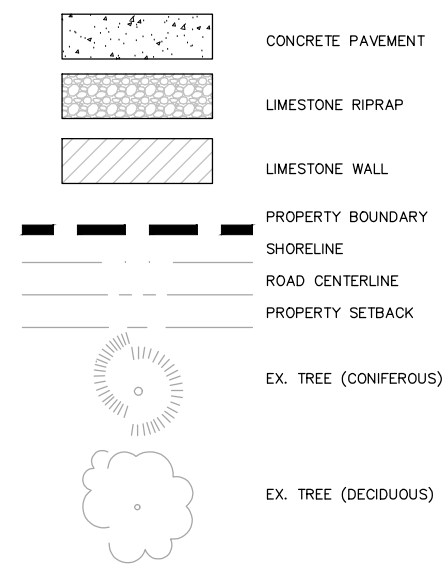


PERRON CHARACTER IMAGE

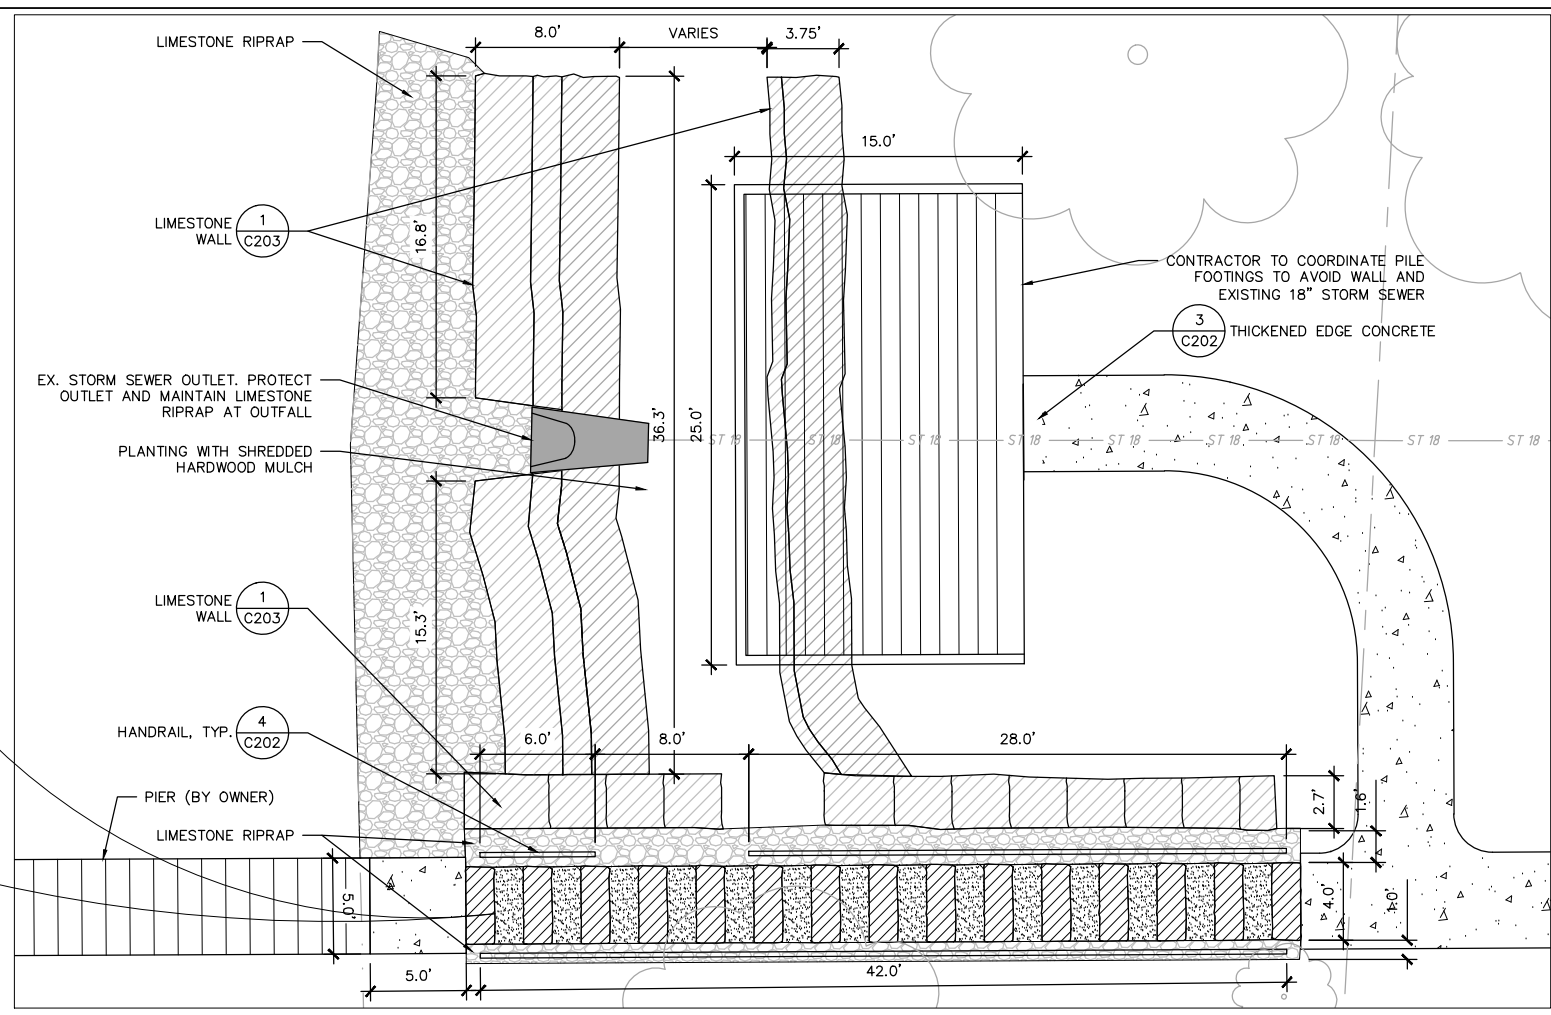

SITE PLAN ENLARGEMENT

SCALE: 1" = 10'-0"

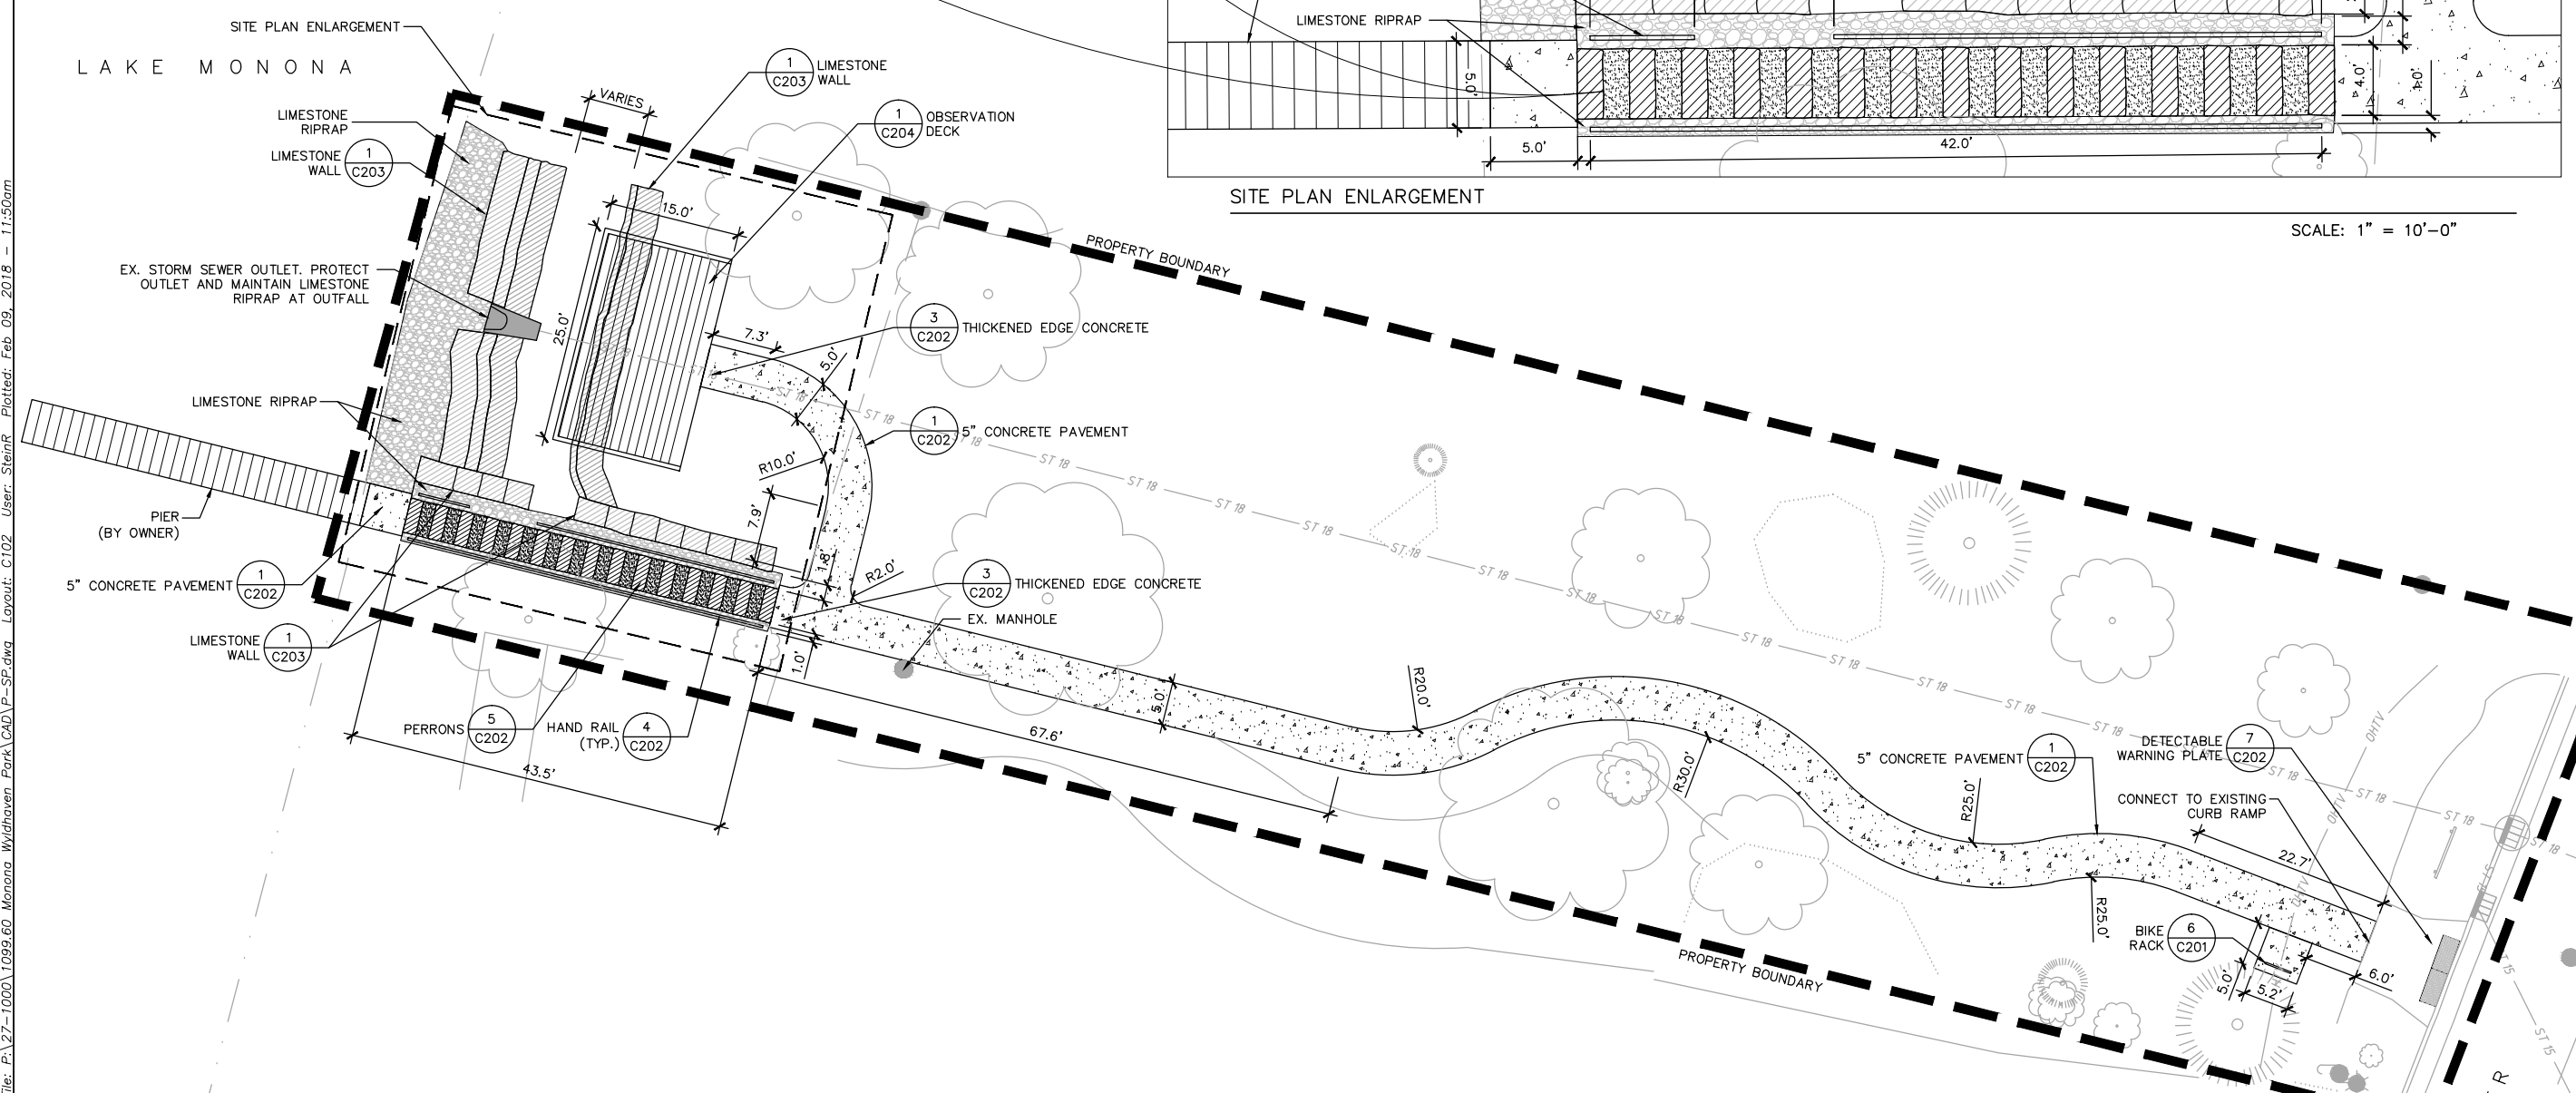

File: P:\127-1000\1099.60 Monona Wyldhaven Park\CAD\P-SP.dwg Layout: C102 User: SteinR Plotted: Feb 09, 2018 - 11:50am